


DAVIT ANHAGHT RESIDENTAL BUILDINGS
CONCEPT DESIGN

STORAKET
ARCHITECTURAL
STUDIO





EVN | MSK | MTL

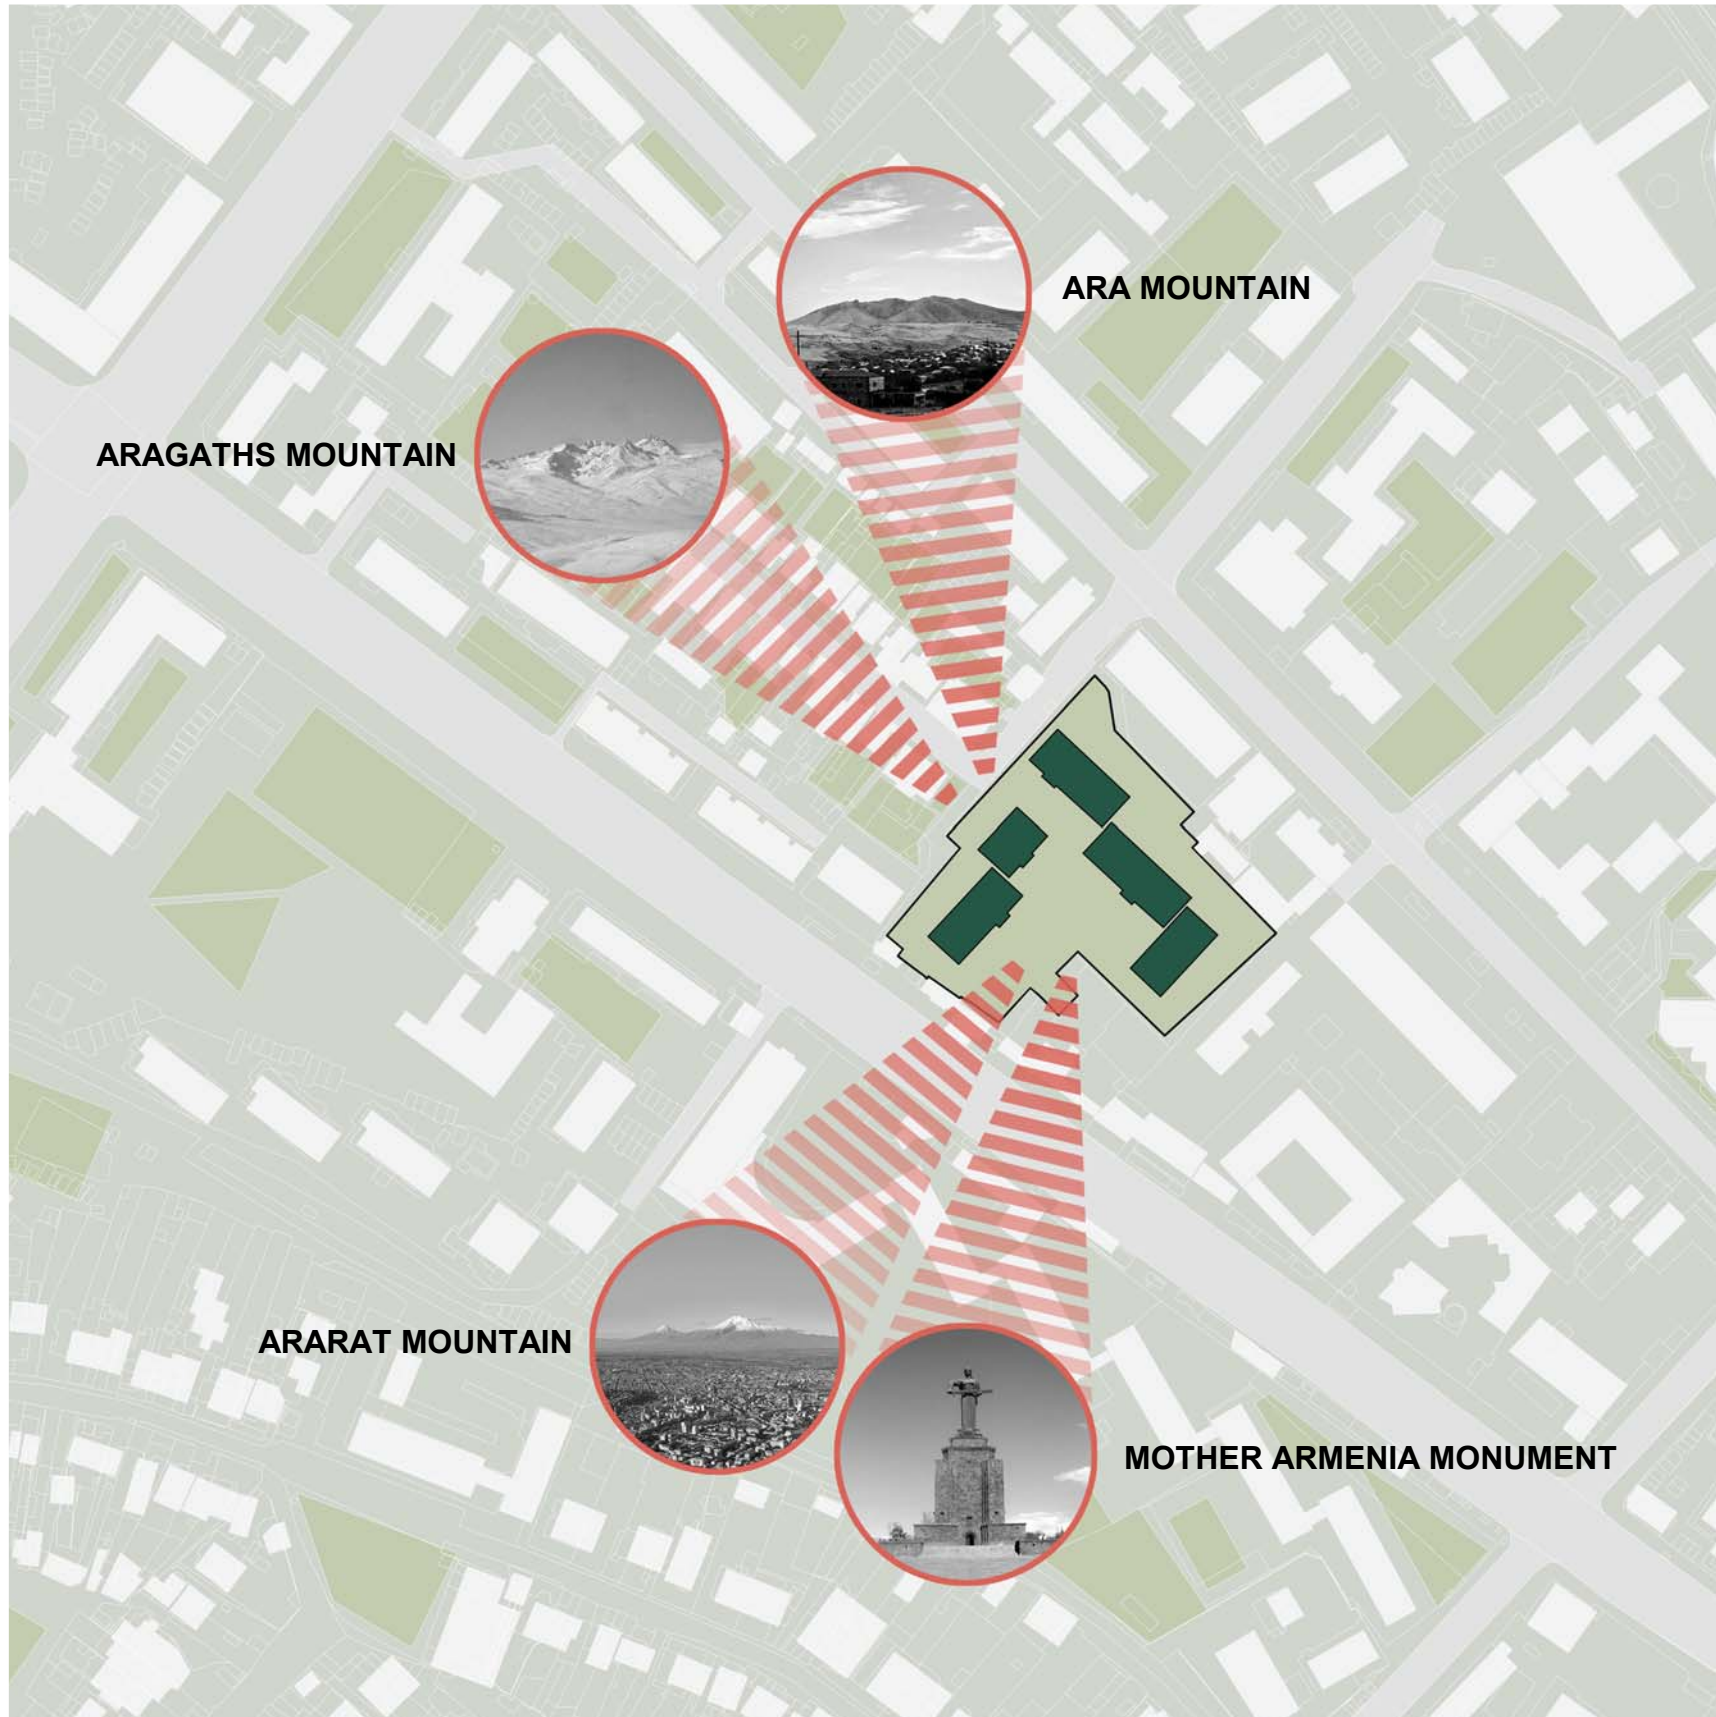Ներկայացված բոլոր նյութերը, համարվում են Ստորակեն ճարտարապետական արվեստանոցի հեղինակային աշխատանք և չի թույլատրվում օգտագործել այն առանց նախապես գրավոր համադրելու ընկերության հետ :
(Copyright 2007 KET ARCHITECT)

All drawings and written material appearing herein constitute original and unpublished work of the Architect and may not be used or disclosed without prior written consent of the Architect.
Copyright 2007 KET ARCHITECT.





-  FIRE FIGHTING PATH
-  NECESSARY FIRE FIGHTING DISTANCE
-  GREEN AREA
-  PROPERTY AREA

- 01 "CITO" MEDICAL CENTER
- 02 "NORMED" MEDICAL CENTER
- 03 WIGMORE WOMEN'S & CHILDREN'S HOSPITAL
- 04 BOILER HOUSE
- 05 "KANKER-ZEYTUN" MEDICAL CENTER
- 06 "YESAYAN" MEDICAL CENTER
- 07 INSTITUTE OF HEMATOLOGY
- 08 KANKER-ZEYTUN ADMINISTRATION
- 09 GAS STATION
- 10 "CMS" CLINIC
- 11 HOTEL
- 12 EUROPEAN UNIVERSITY
- 13 FRENCH UNIVERSITY
- 14 FRENCH COLLEGE IN ARMENIA
- 15 MATERNITY HOSPITAL
- 16 YEREVAN STATE SCHOOL OF ARTS
- 17 N. 155 KINDERGARTEN
- 18 YEREVAN STATE MUSICAL-PEDAGOGICAL COLLEGE NAMED AFTER ARNO BABAJANYAN
- 19 INSTITUTE OF APPLIED PROBLEMS OF PHYSICS
- 20 ELECTRIC STATION
















-  FIRE FIGHTING PATH
-  GREEN AREA
-  PROPERTY AREA
-  FIREFIGHTING AREA DISTANCE
-  UNDERGROUND PARKING BOUNDERY
-  FIREFIGHTING MOVEMENT TRAJECTORY
-  TRAFIC FLOWS
-  PARKING ENTRY/EXIT
-  ARC ENTRANCE
-  SURROUNDING TREES

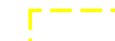




-  FIRE FIGHTING PATH
-  GREEN AREA
-  PROPERTY AREA
-  FIRE FIGHTING AREA DISTANCE
-  UNDERGROUND PARKING BOUNDARY
-  FIRE FIGHTING MOVEMENT TRAJECTORY
-  TRAFIC FLOWS
-  PARKING ENTRY/EXIT
-  ARC ENTRANCE

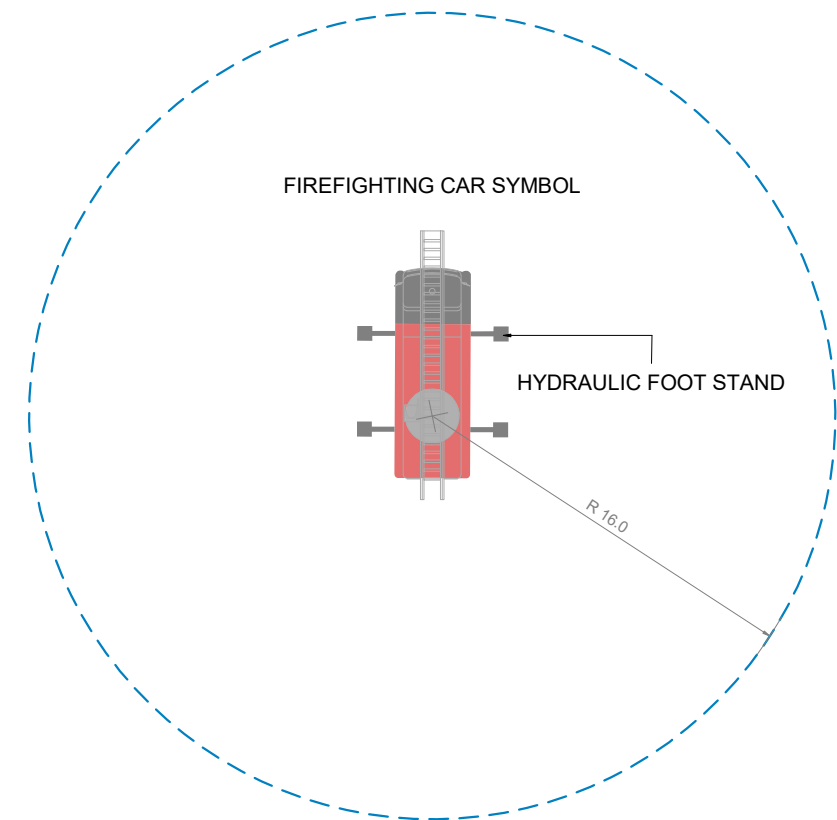

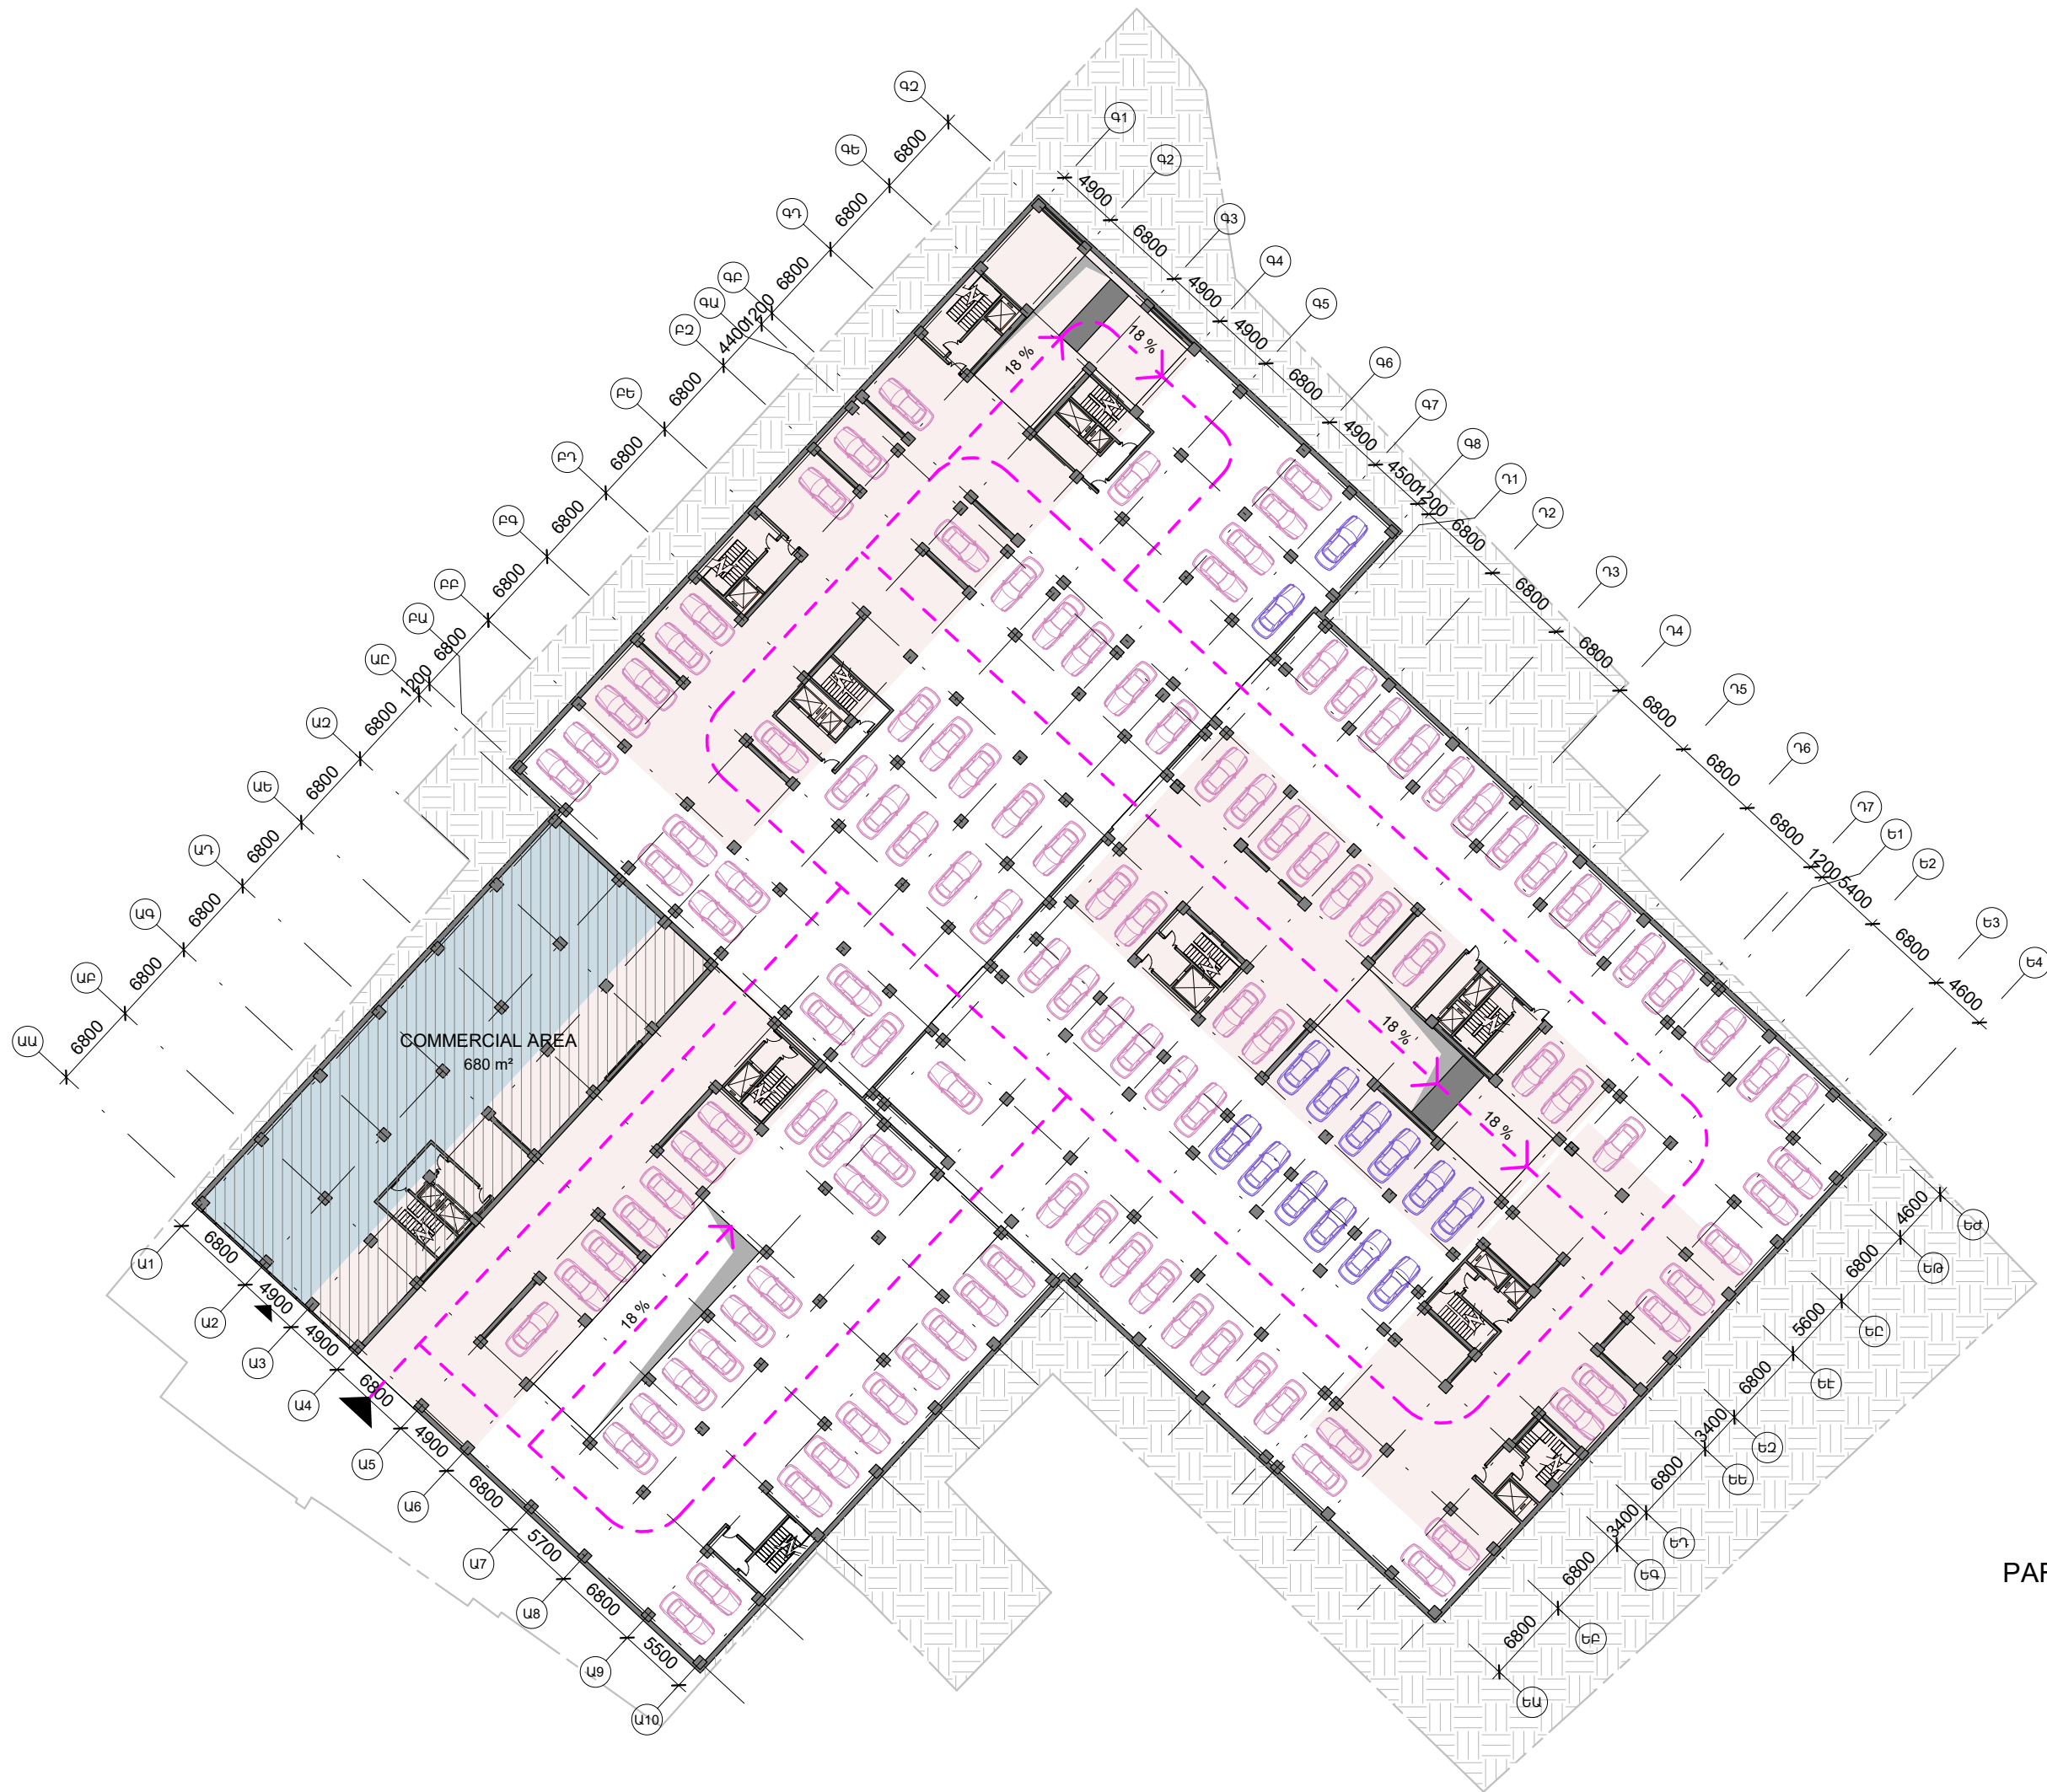


PARKING AREA - 6 644 M² = 134 CARS



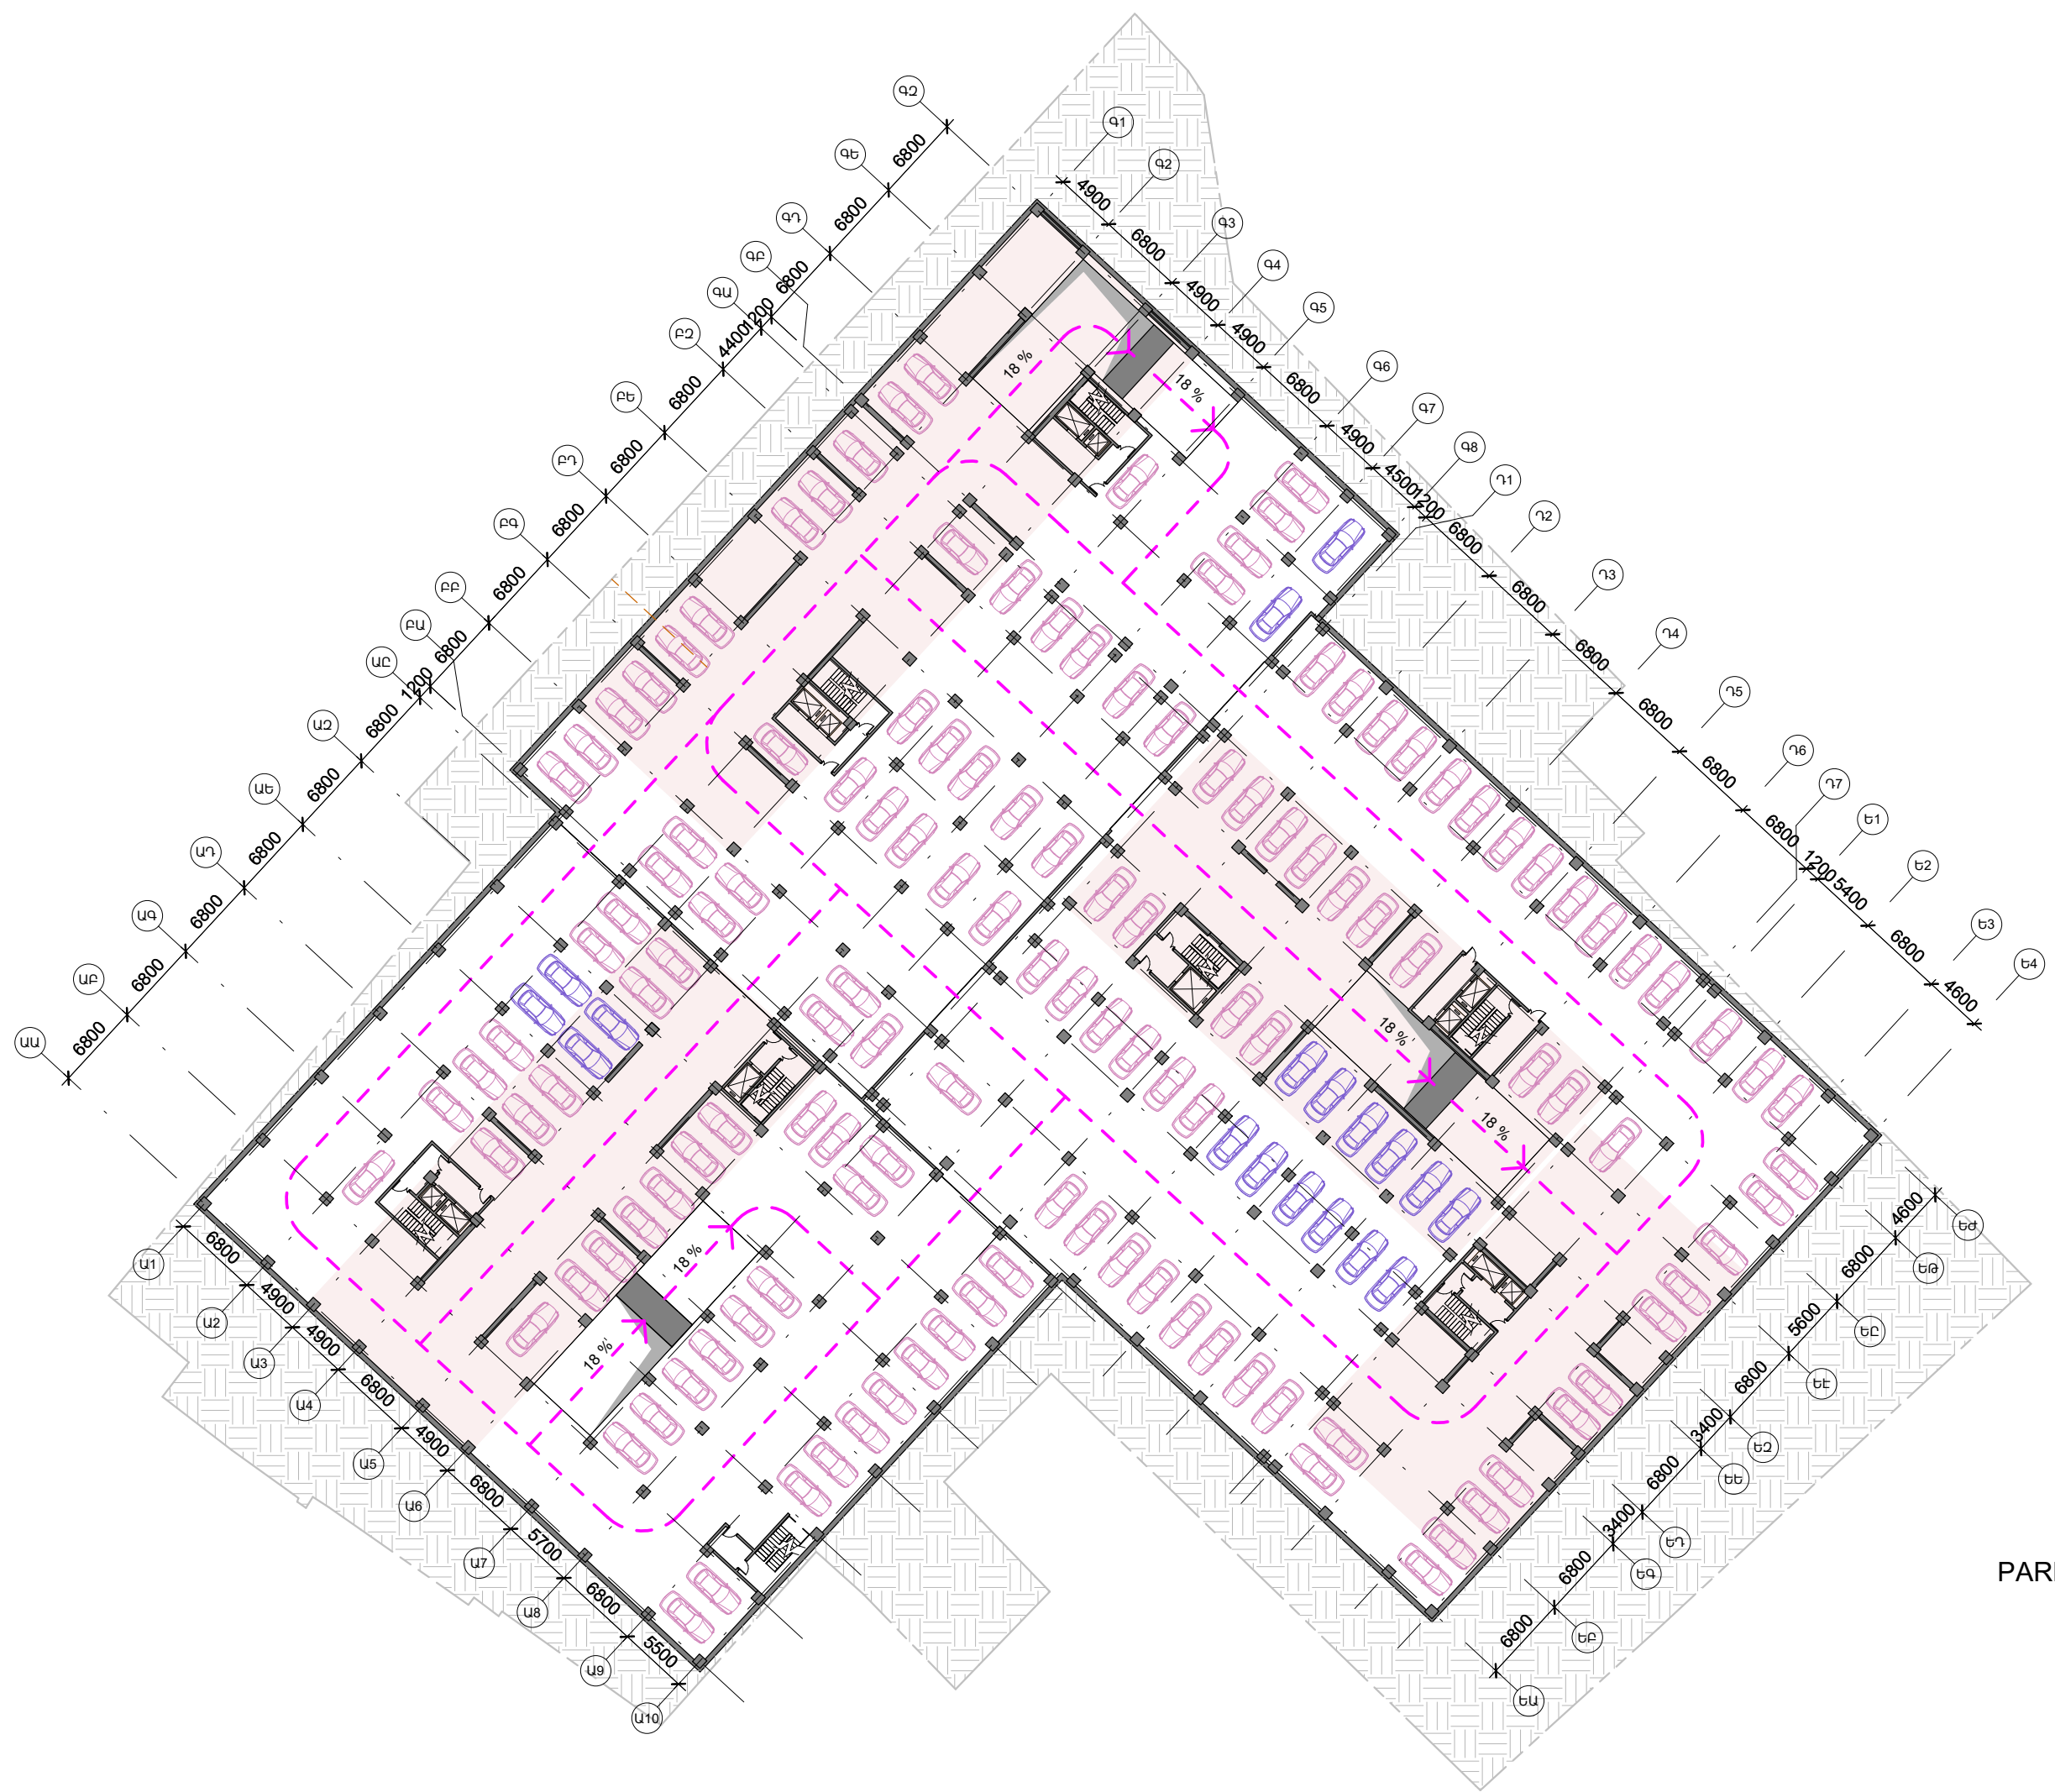


PARKING AREA - 7 417 M² = 153 CARS






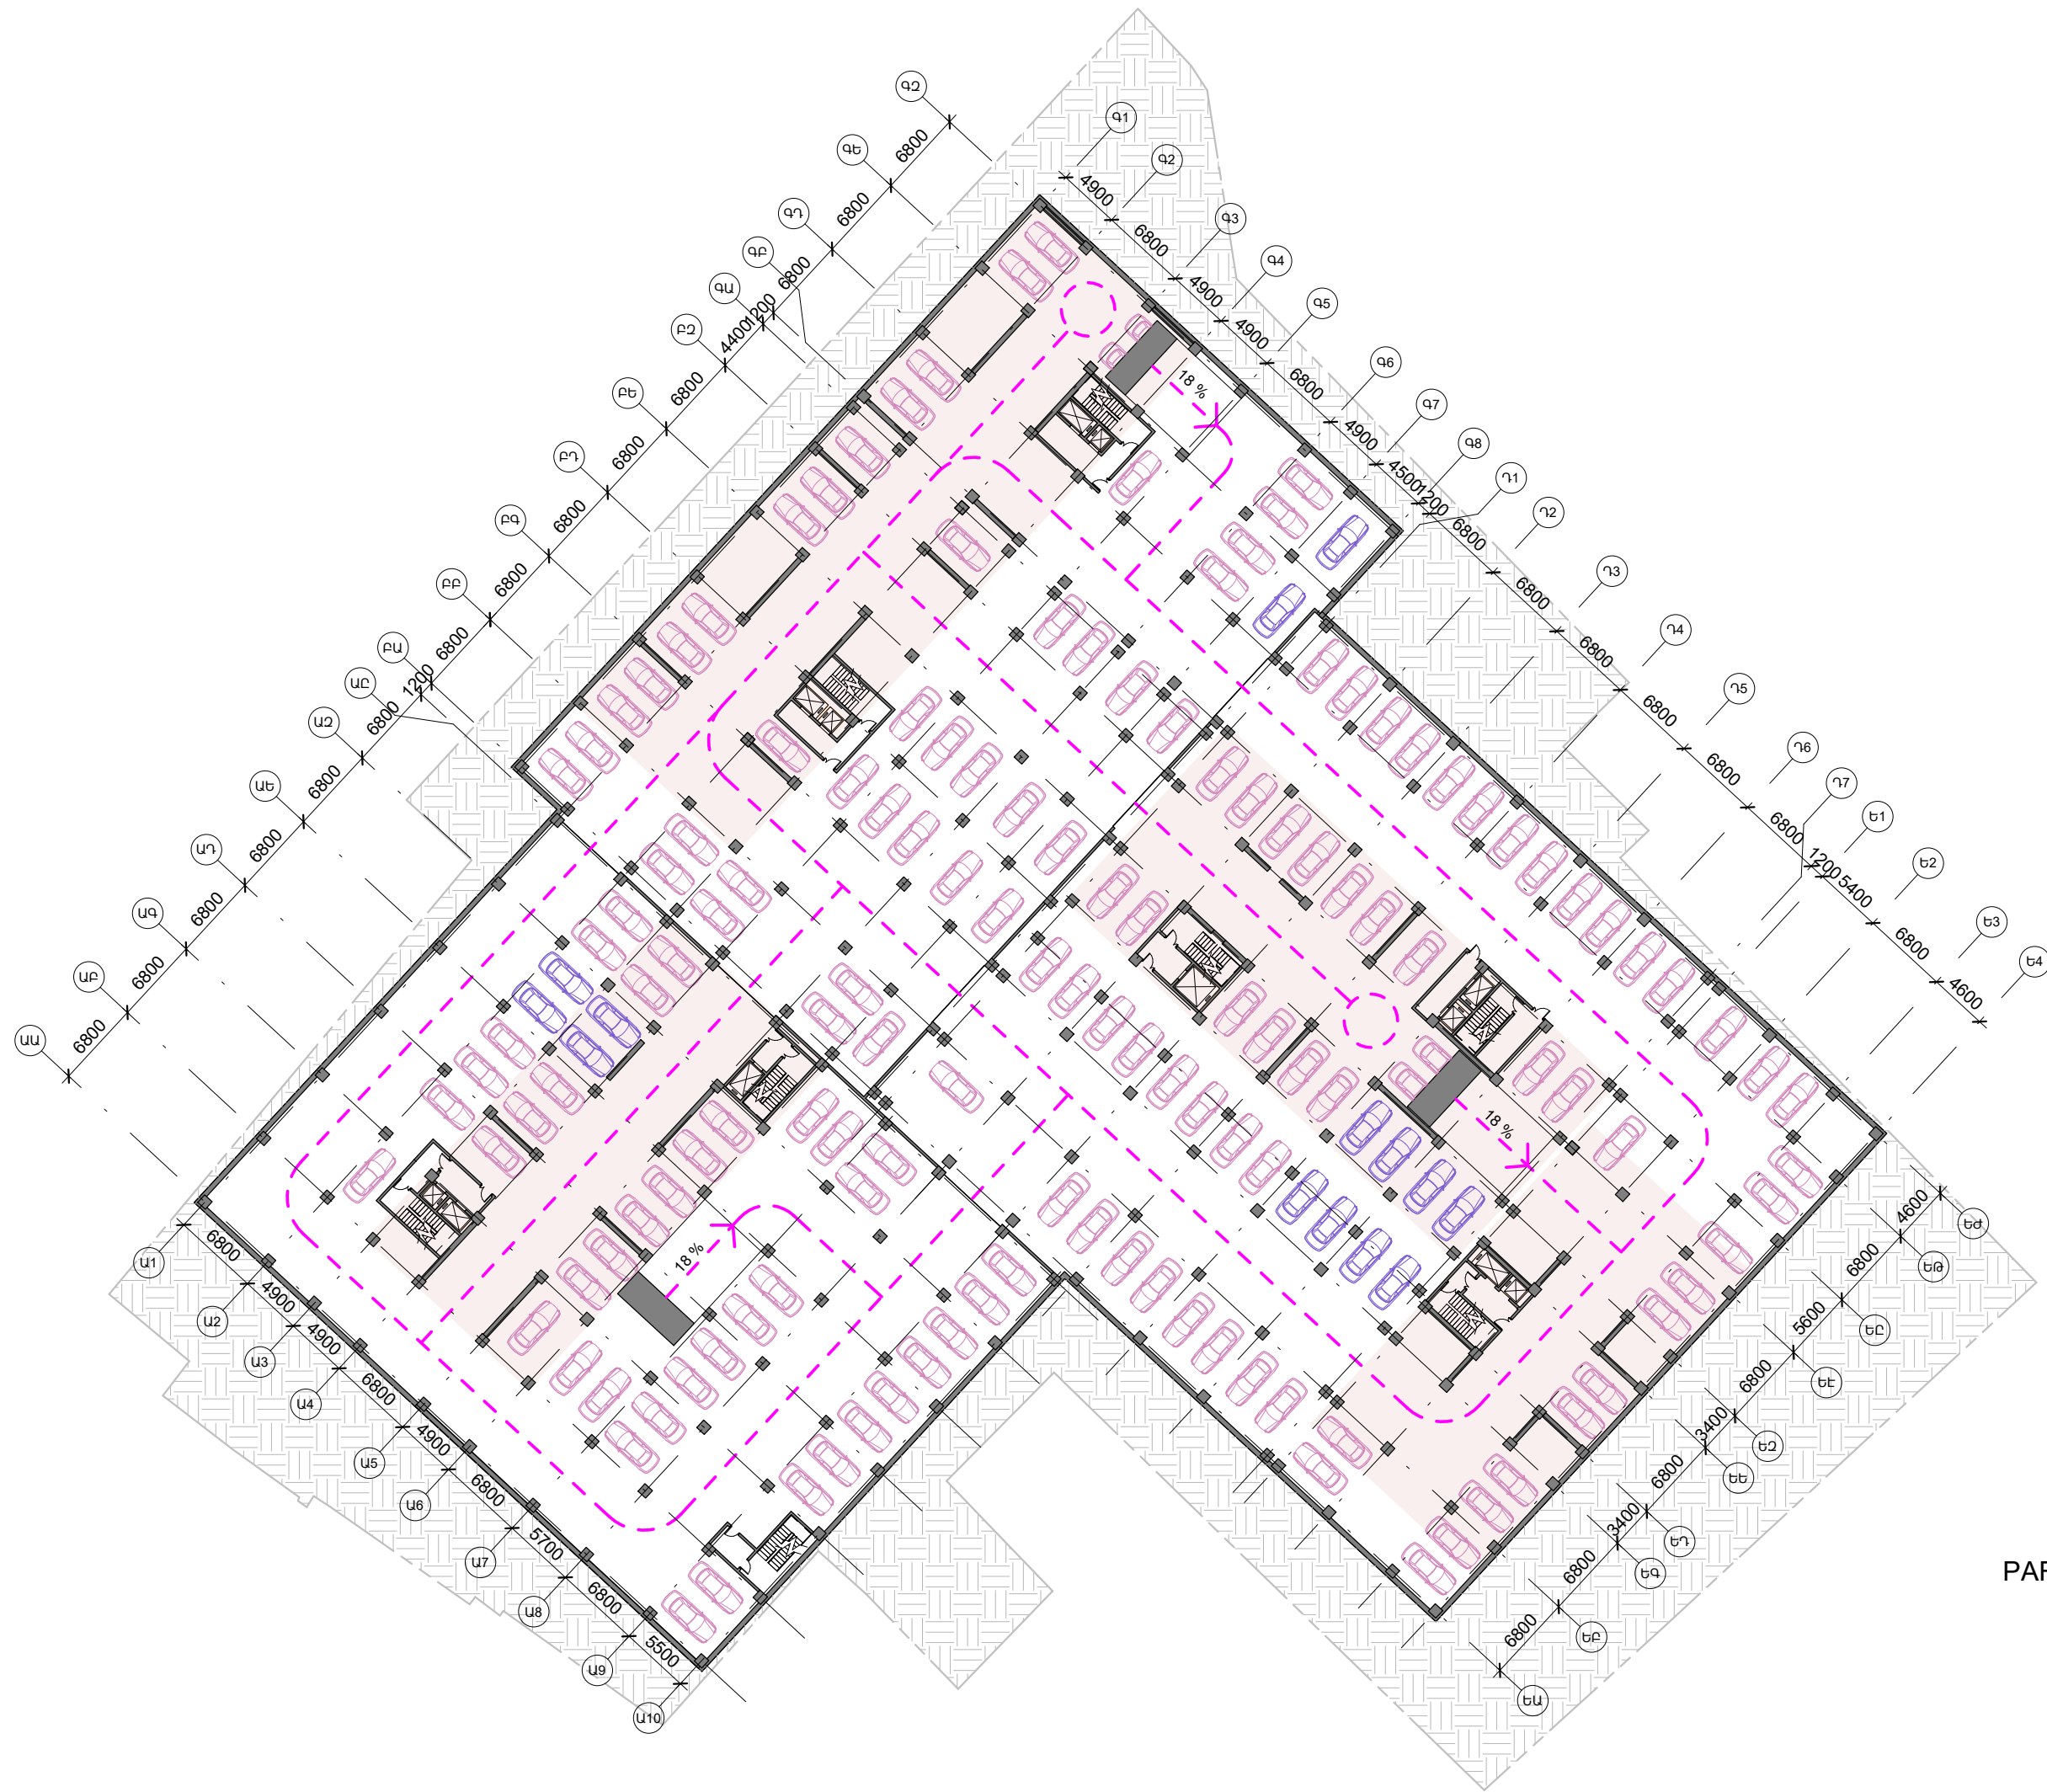





PARKING AREA - 7 400 M² = 160 CARS




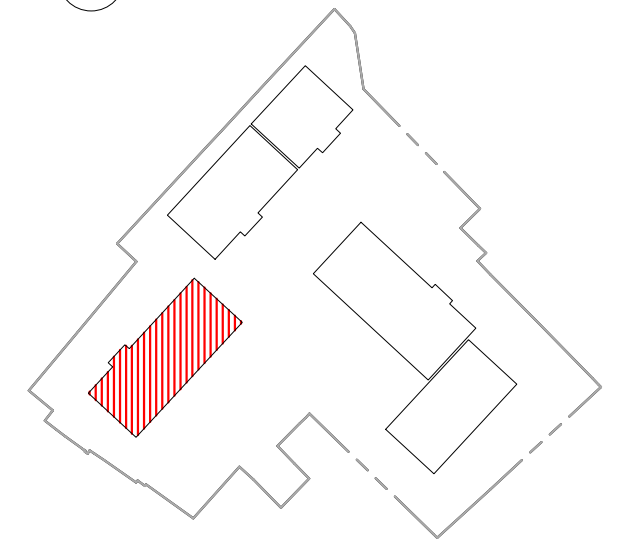

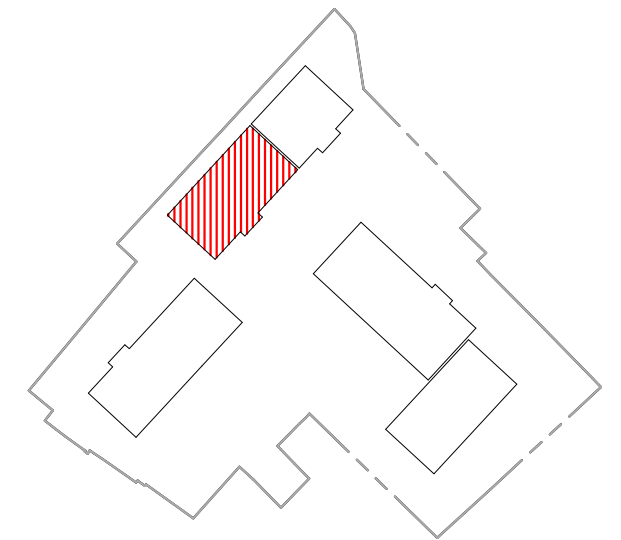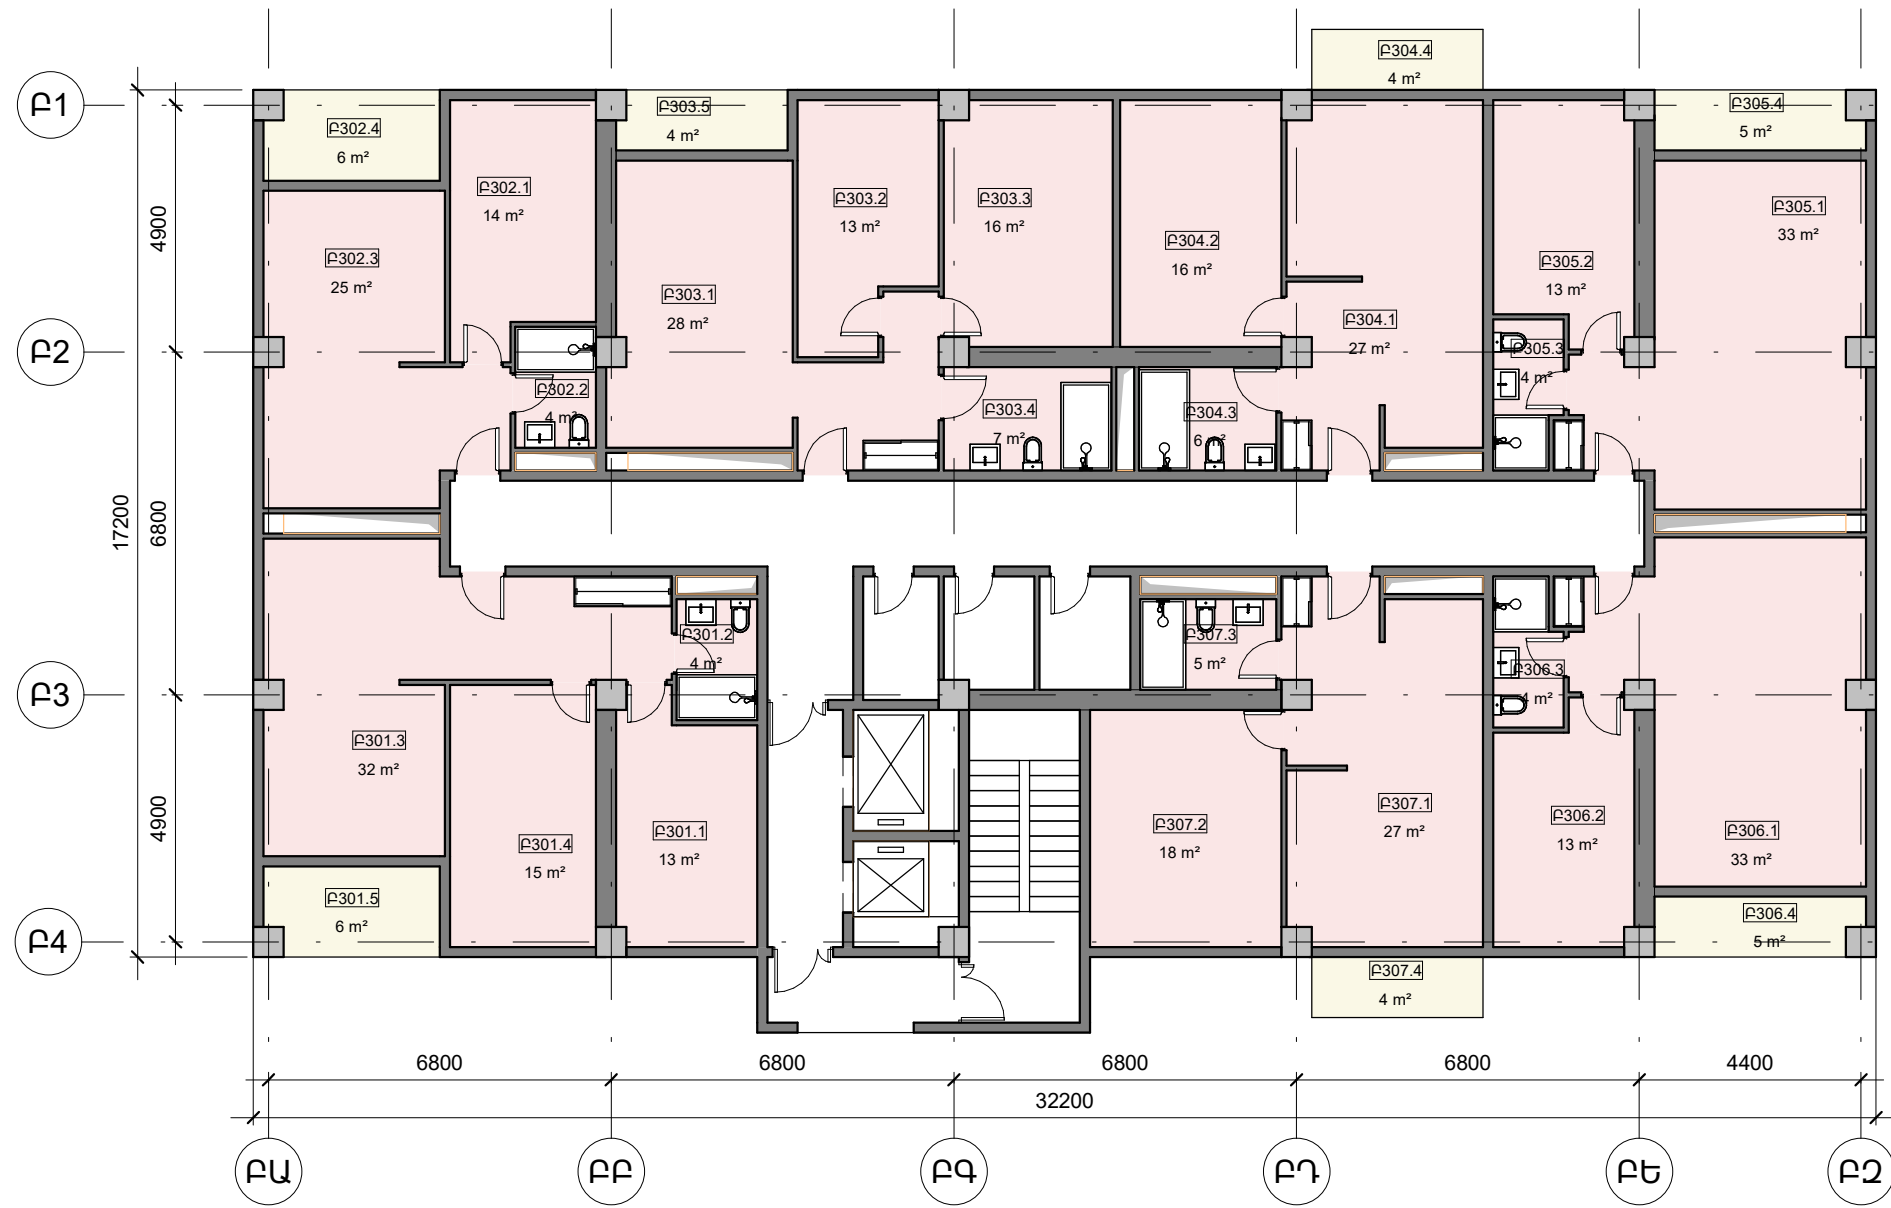

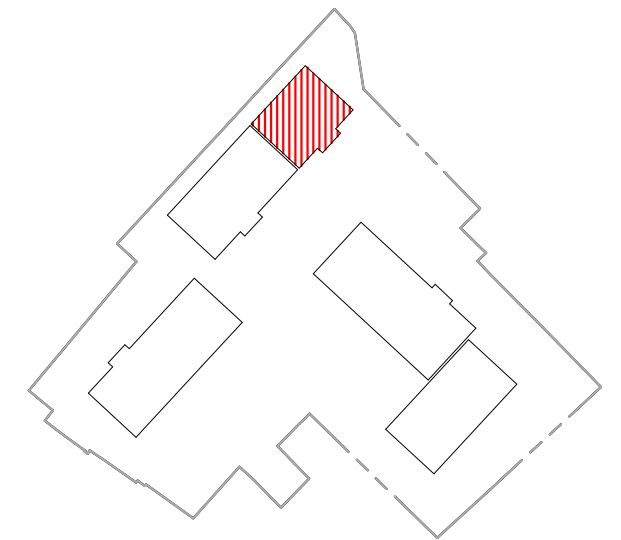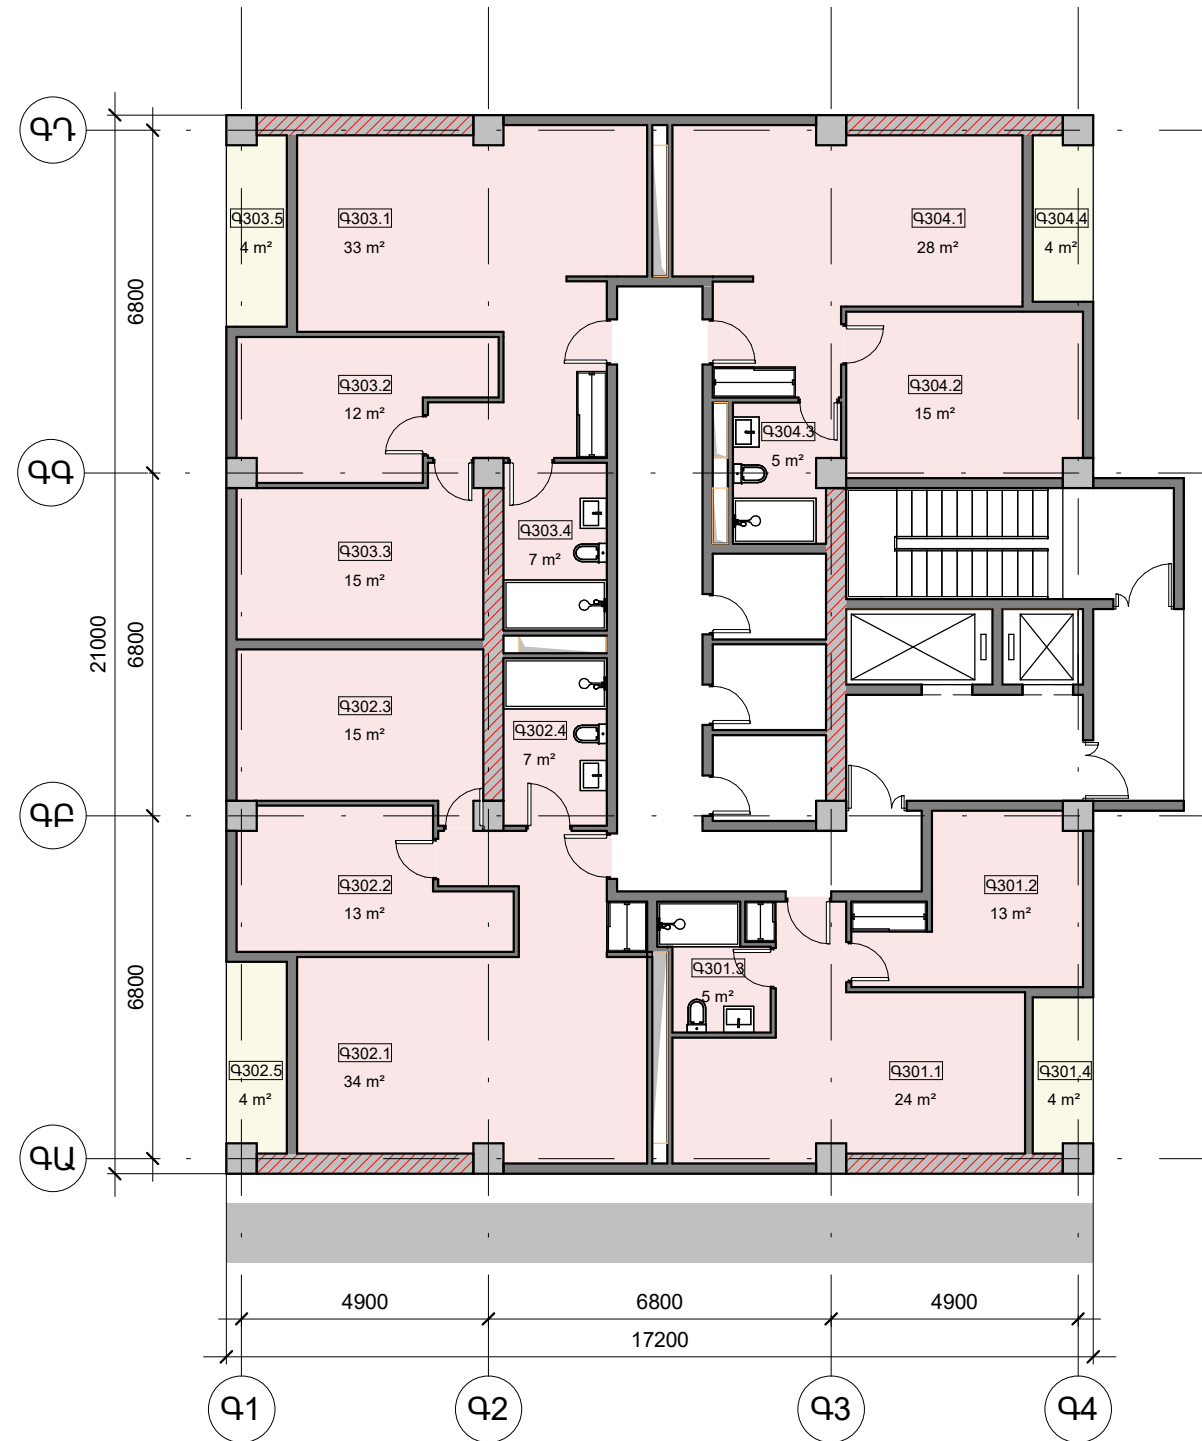

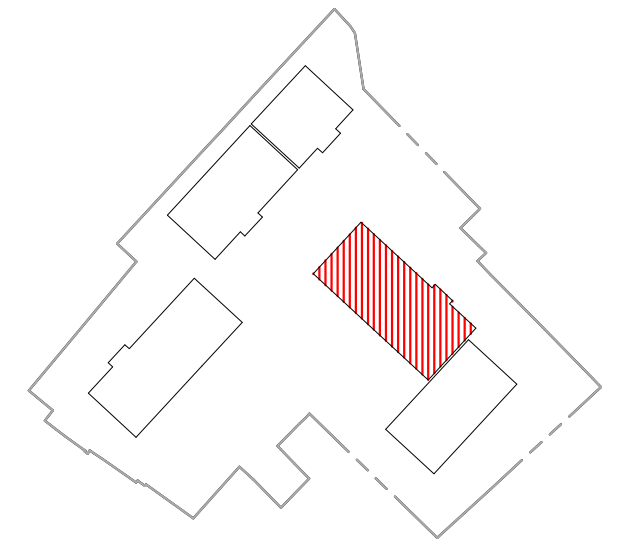 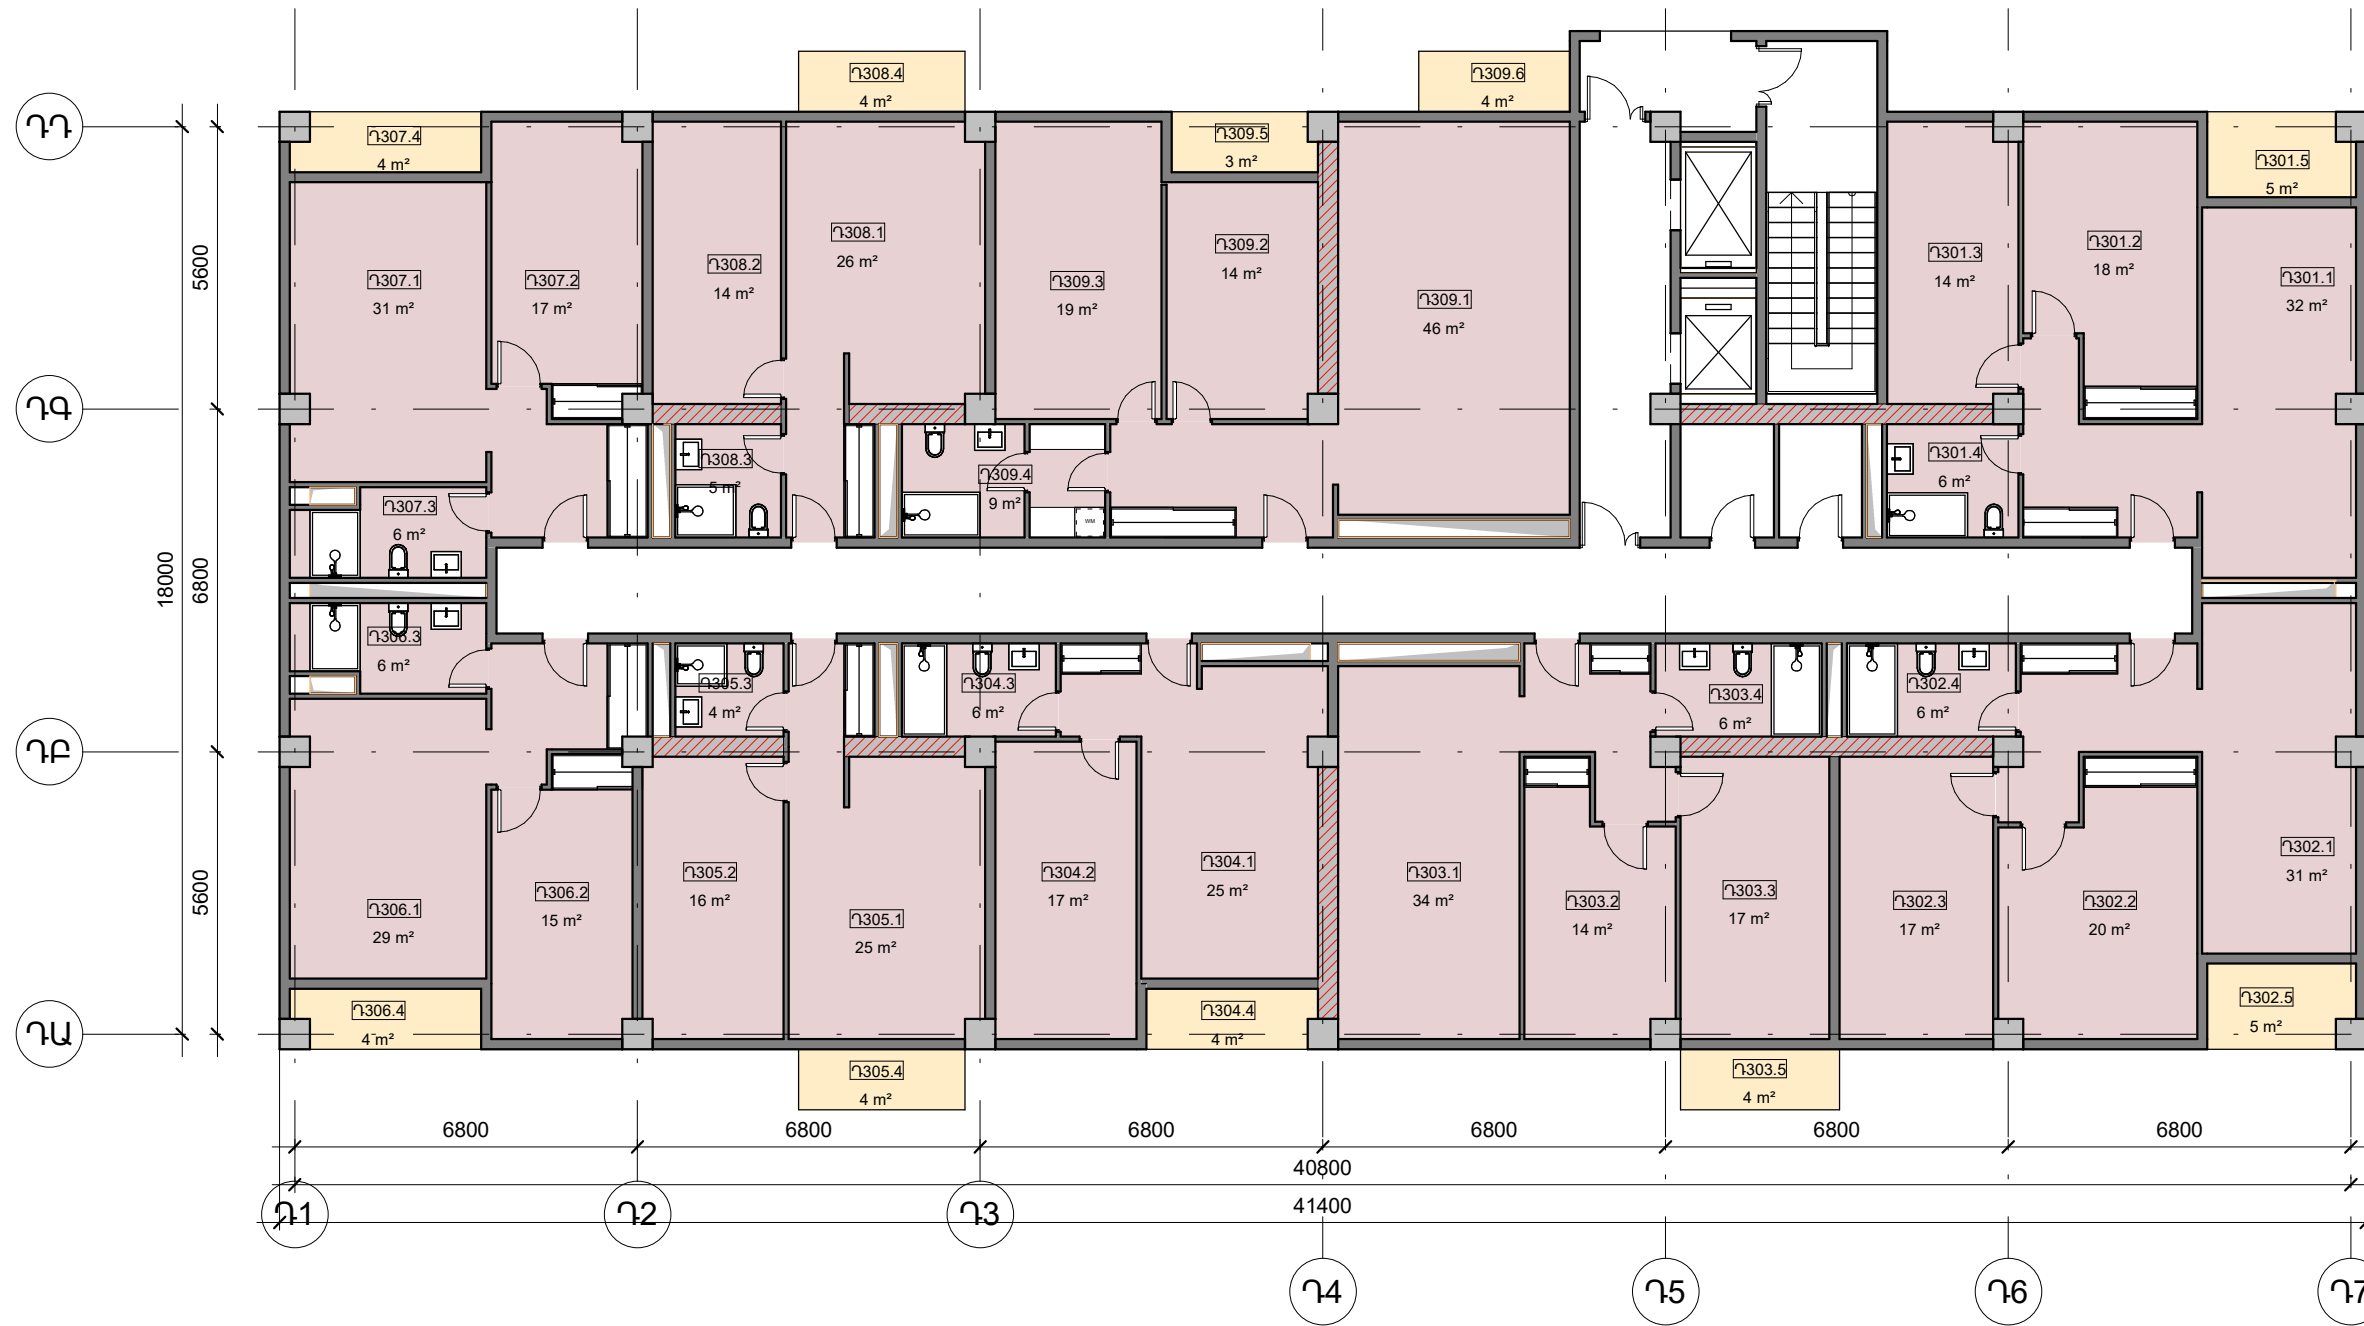

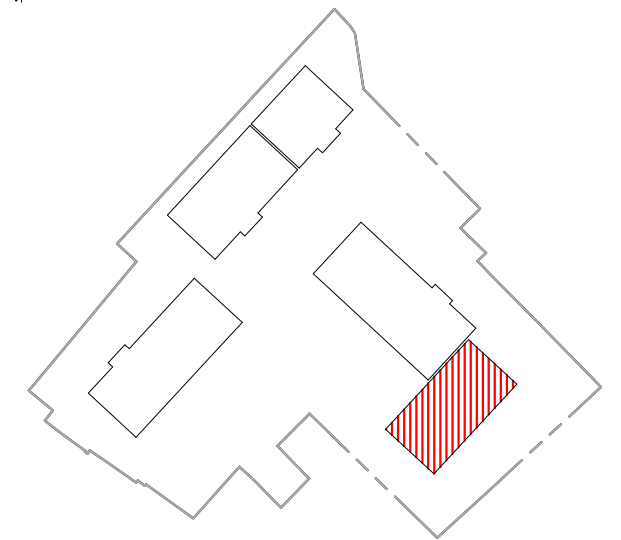

ՏԵԽՆԻԿԱՏՆՏԵՍԱԿԱՆ ՑՈՒՑԱՆԻՇՆԵՐ

ՀՈՂԱՏԱՐԱԾՔԻ ՄԱԿԵՐԵՍ - 10 705 Մ²

ԿԱՌՈՒՑԱՊԱՏՄԱՆ ՄԱԿԵՐԵՍ - 3 000 Մ²

ԿԱՆԱԶԱՊԱՏՄԱՆ ՄԱԿԵՐԵՍ - 4 895 Մ²

ԱՆՋՐԱԹԱՓԱՆՑ ՄԱԿԵՐԵՍ - 2 810 Մ²

ՎԵՐԳԵՏՆՅԱ ՇԻՆԱՐԱՐԱԿԱՆ ՄԱԿԵՐԵՍ - 49 807 Մ²

ԱՏՈՐԳԵՏՆՅԱ ՇԻՆԱՐԱՐԱԿԱՆ ՄԱԿԵՐԵՍ - 23 167 Մ²

ԳՐԱՍԵՆՅԱԿԱՅԻՆ ԵՎ ՀԱՍԱՐԱԿԱԿԱՆ ՏԱՐԱԾՔՆԵՐ - 4 258 Մ²

ԲՆԱԿԱՐԱՆՆԵՐԻ ԸՆԴՀԱՆՈՒՐ ՄԱԿԵՐԵՍ - 30 005 Մ²

ԲՆԱԿԱՐԱՆՆԵՐԻ ԶԱՆԱԿ - 522 ՀԱՏ

ԱՎՏՈԿԱՅԱՆԱՏԵՂԵՐ - 447 ՀԱՏ

ՀԱՐԿԱՅՆՈՒԹՅՈՒՆ ՎԵՐԳԵՏՆՅԱ - 17

ՀԱՐԿԱՅՆՈՒԹՅՈՒՆ ԱՏՈՐԳԵՏՆՅԱ - 3

